

GRADUATE RESIDENCE HALL
 235 Albany Street, Cambridge MA 02139
 WRA Project # 20602

William Rawns Associates, Architects, Inc.
 10 Post Office Square, Suite 1010, Boston MA 02109
 ph: (617) 423-3470
 fax: (617) 451-9205

FILE LOCATION: V:\20602 - MIT Graduate Residence\07 DESIGN\07B DRAWINGS\1

DRAWING TITLE:

Typical 2 BR furniture

DATE: 10-19-07

FIELD BULLETIN #

-

SCALE: 1/4" = 1' - 0"

RFI #


-

DRAWING REFERENCE: -


SKETCH #

SKA-AUX1

REVISION

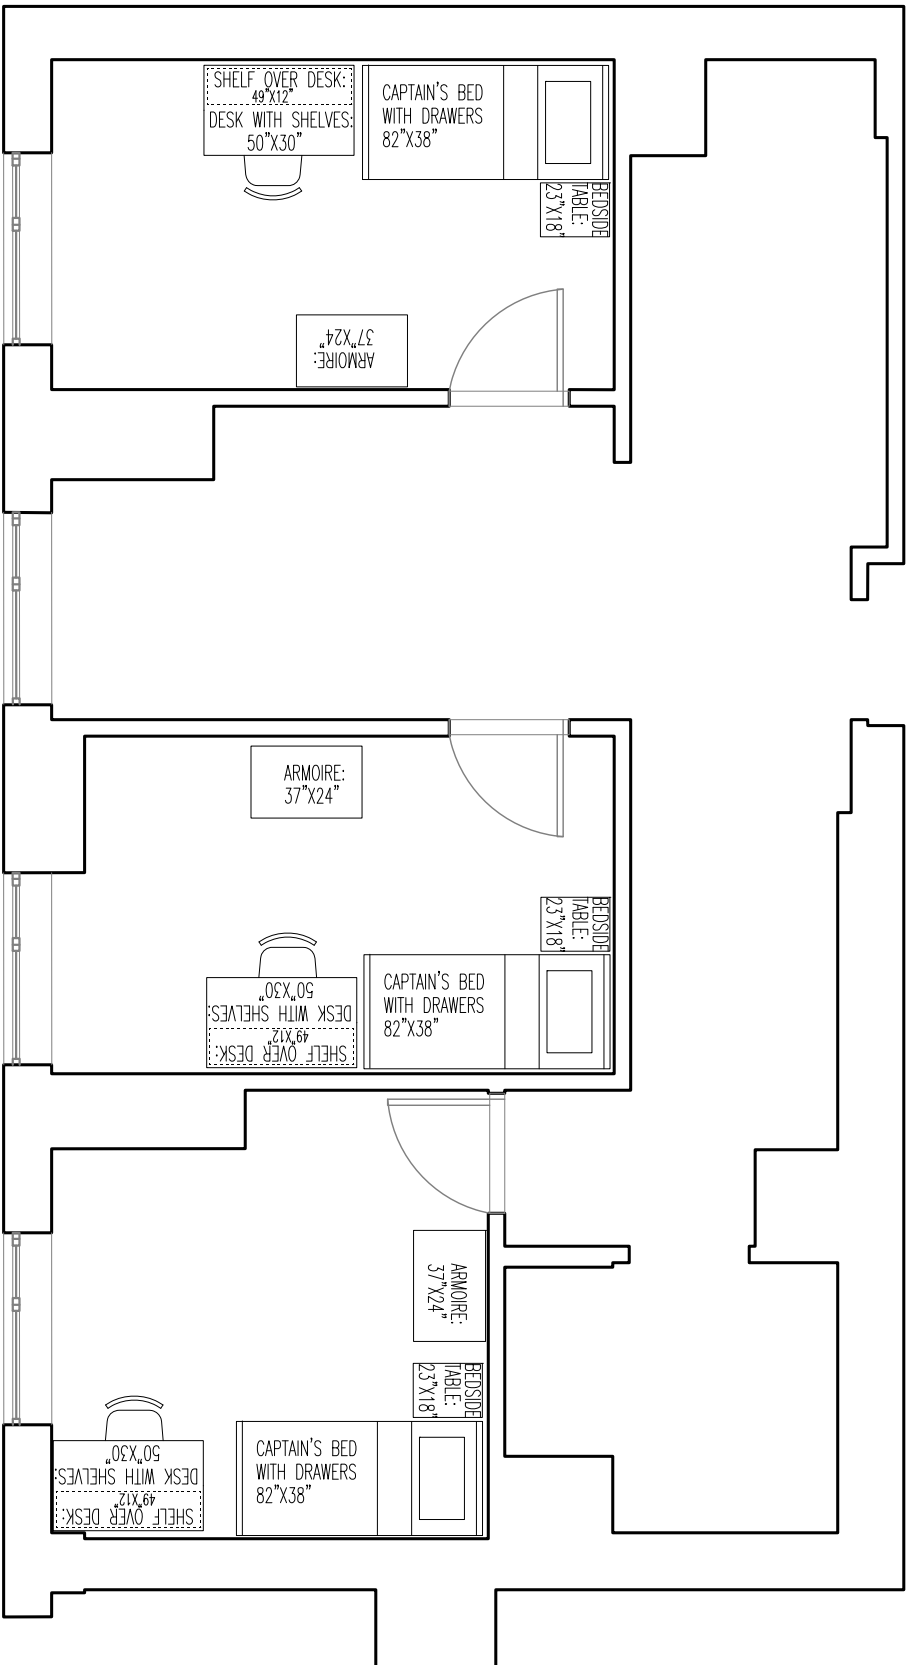

TYPICAL 3 BEDROOM - 3084

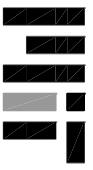

GRADUATE RESIDENCE HALL

235 Albany Street, Cambridge MA 02139
 WRA Project # 20602

William Rawn Associates, Architects, Inc. ph: (617) 423-3470
 10 Post Office Square, Suite 1010, Boston MA 02109 fax: (617) 451-9205

FILE LOCATION: V:\20602 - MIT Graduate Residence\07 DESIGN\07B DRAWINGS\1

DRAWING TITLE:

Typical 3 BR furniture

DATE: 10-19-07

FIELD BULLETIN #

SCALE: 3/16" = 1' - 0"


RFI #

DRAWING REFERENCE: -

SKETCH #

SKA-AUX1


REVISION

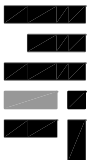

GRADUATE RESIDENCE HALL
 235 Albany Street, Cambridge MA 02139
 WRA Project # 20602

William Rawr Associates, Architects, Inc.
 10 Post Office Square, Suite 1010, Boston MA 02109
 ph: (617) 423-3470
 fax: (617) 451-9205

FILE LOCATION: V:\20602 - MIT Graduate Residence\07 DESIGN\07B DRAWINGS\1

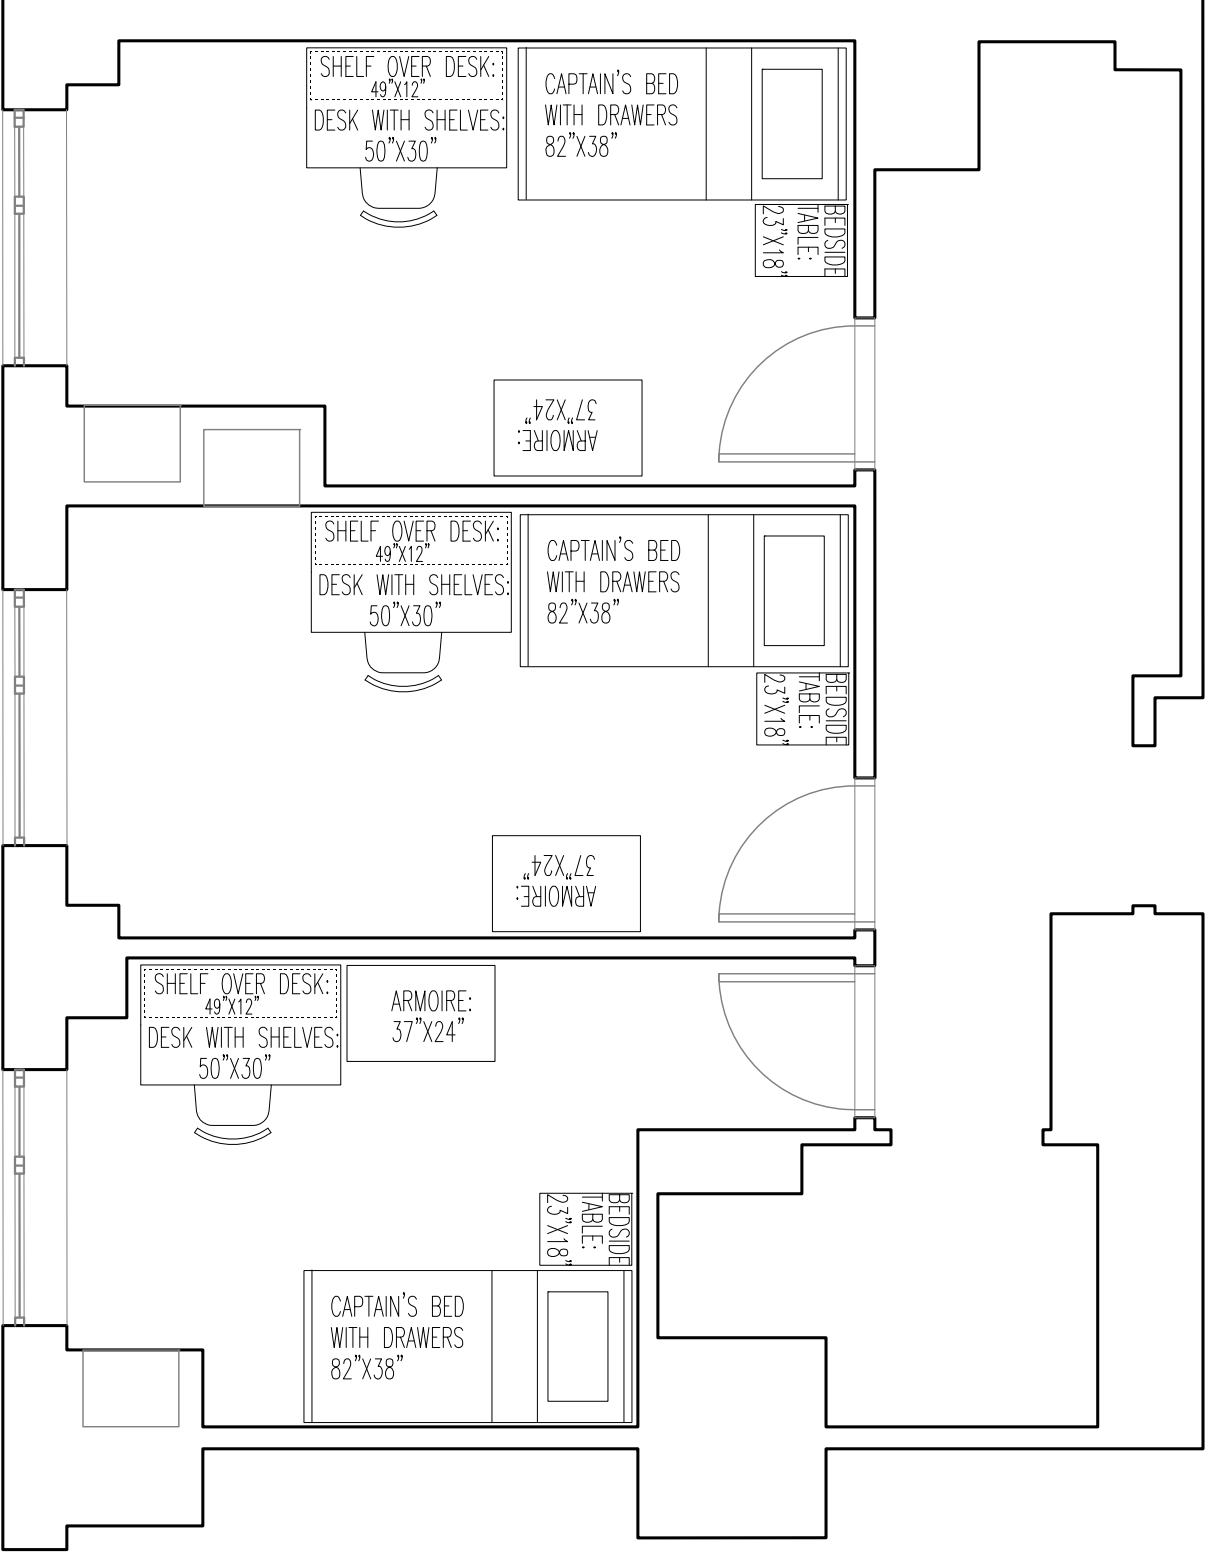

DRAWING TITLE:

Typical 3 BR E furniture

SKETCH #

SKA-AUX1

DATE: 10-19-07


FIELD BULLETIN # -

REVISION

SCALE: 1/4" = 1' - 0"

RFI # -

DRAWING REFERENCE: -

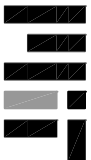


GRADUATE RESIDENCE HALL

235 Albany Street, Cambridge MA 02139
 WRA Project # 20602


William Rawr Associates, Architects, Inc.
 10 Post Office Square, Suite 1010, Boston MA 02109
 ph: (617) 423-3470
 fax: (617) 451-9205

FILE LOCATION: V:\20602 - MIT Graduate Residence\07 DESIGN\07B DRAWINGS\1

3 BEDROOM DUPLEX THIRD FLOOR ROOMS - 3030

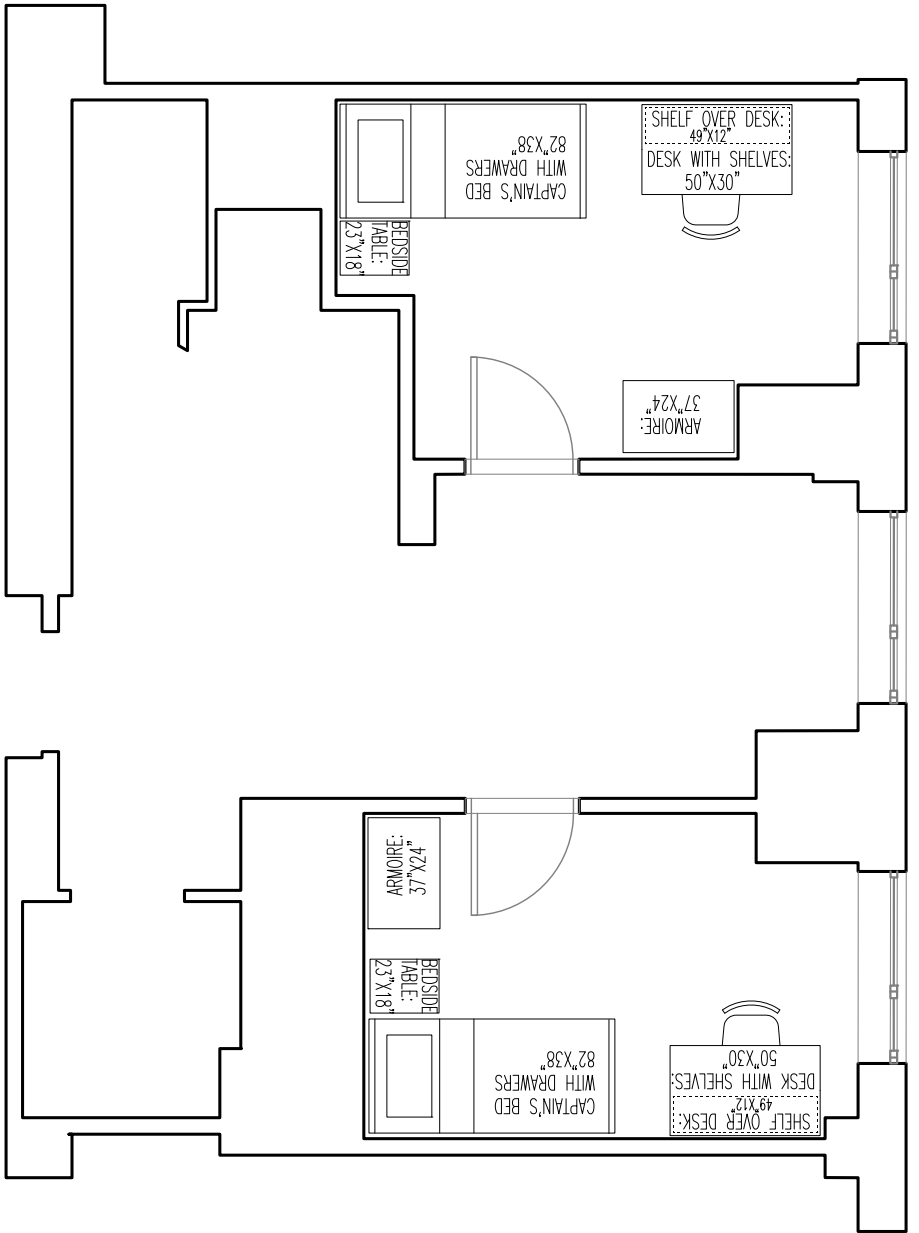

**3 BEDROOM DUPLEX
 MONITOR ROOM
 4030M**

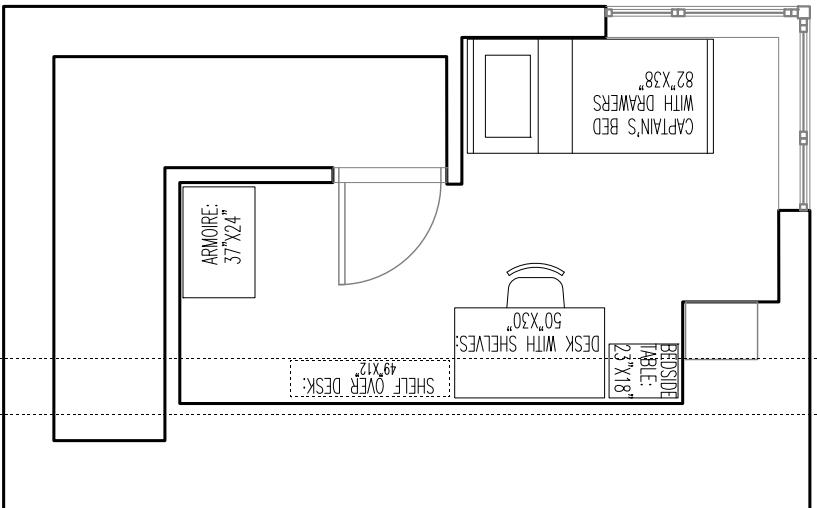

7'-0" CEILING LINE
 5'-0" CEILING LINE

DRAWING TITLE:

Typical 3 BR M furniture

SKETCH #

SKA-AUX1

DATE: 10-19-07

FIELD

-

REVISION

SCALE: 3/16" = 1' - 0"


BULLETIN #

-

DRAWING REFERENCE: -

RFI #

-

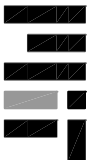


GRADUATE RESIDENCE HALL
 235 Albany Street, Cambridge MA 02139
 WRA Project # 20602

William Rawrn Associates, Architects, Inc.
 10 Post Office Square, Suite 1010, Boston MA 02109
 ph: (617) 423-3470
 fax: (617) 451-9205

FILE LOCATION: V:\20602 - MIT Graduate Residence\07 DESIGN\07B DRAWINGS\1

TYPICAL EFFICIENCY - 3050

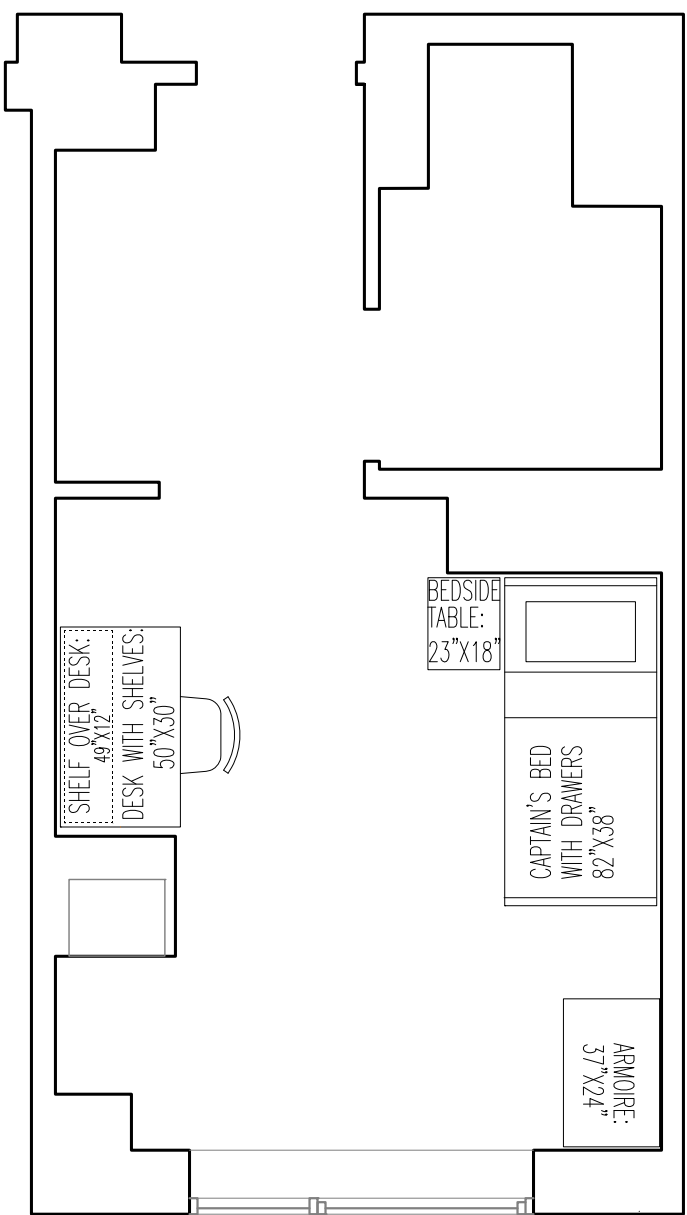

DRAWING TITLE:

Typical Efficiency furniture

DATE: 10-19-07

FIELD BULLETIN # -

SCALE: 1/4" = 1' - 0"

RFI # -

DRAWING REFERENCE: -

SKETCH #

SKA-AUX1

REVISION