

**GRADUATE RESIDENCE HALL**  
 235 Albany Street, Cambridge MA 02139  
 WRA Project # 20602

**William Rawns Associates, Architects, Inc.**  
 10 Post Office Square, Suite 1010, Boston MA 02109  
 ph: (617) 423-3470  
 fax: (617) 451-9205

FILE LOCATION: V:\20602 - MIT Graduate Residence\07 DESIGN\07B DRAWINGS\1

DRAWING TITLE:

**Typical 2 BR furniture**

DATE: 10-19-07

FIELD BULLETIN #

-

SCALE: 1/4" = 1' - 0"

RFI #


-

DRAWING REFERENCE: -


SKETCH #

**SKA-AUX1**

REVISION

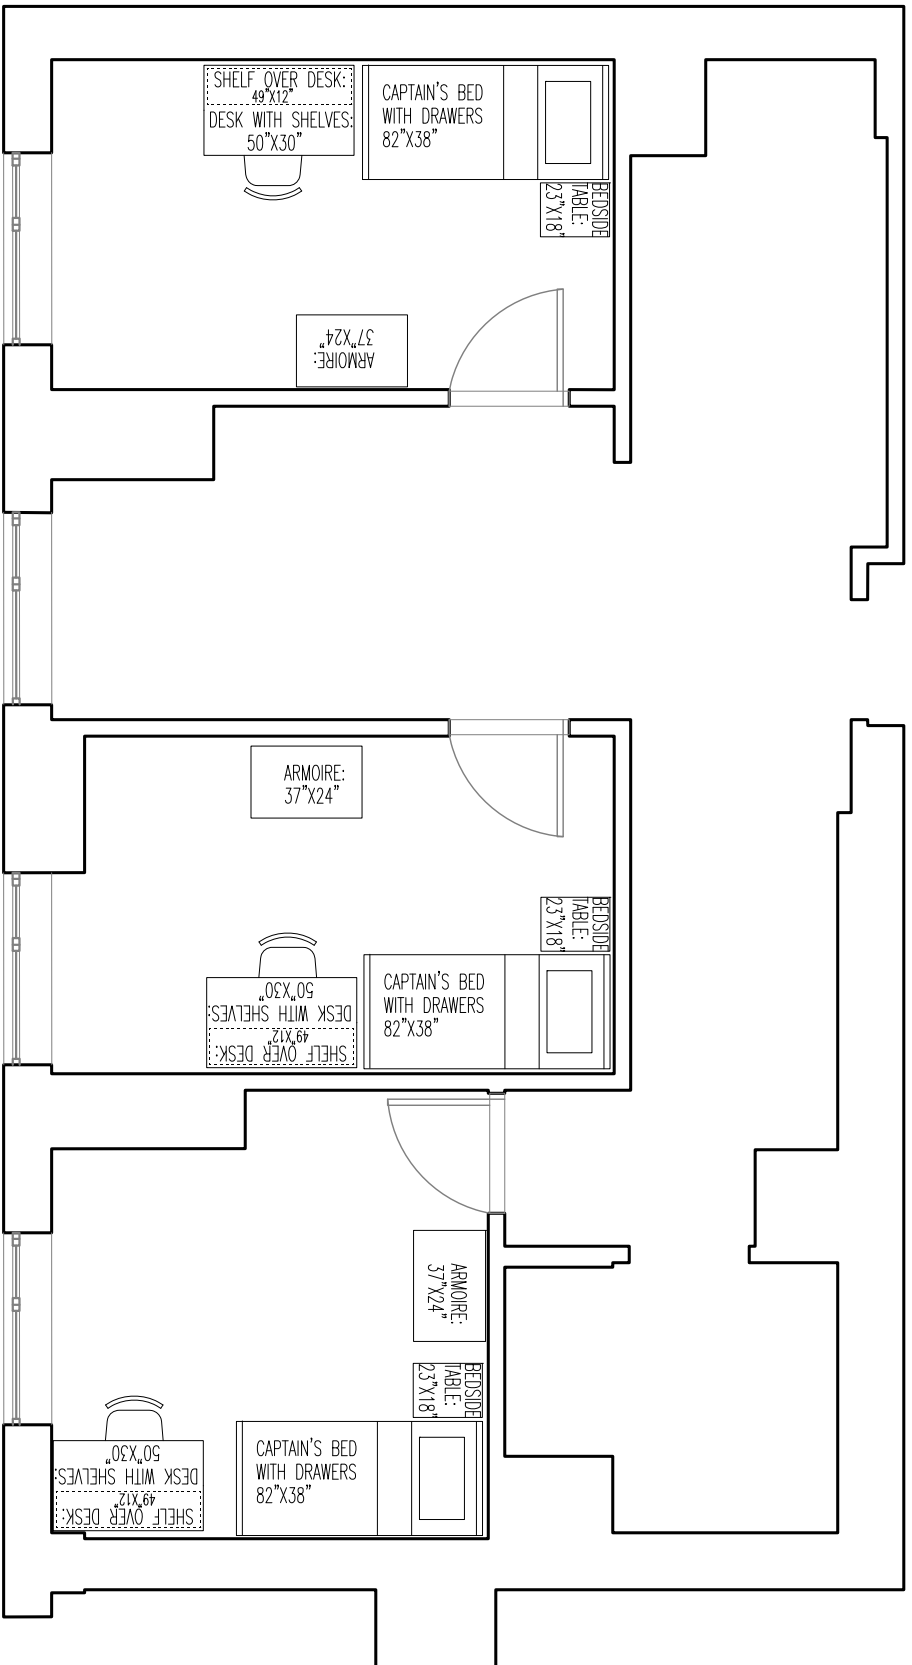

TYPICAL 3 BEDROOM - 3084

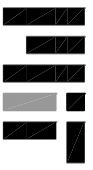

**GRADUATE RESIDENCE HALL**

235 Albany Street, Cambridge MA 02139  
 WRA Project # 20602

**William Rawm Associates, Architects, Inc.** ph: (617) 423-3470  
 10 Post Office Square, Suite 1010, Boston MA 02109 fax: (617) 451-9205

FILE LOCATION: V:\20602 - MIT Graduate Residence\07 DESIGN\07B DRAWINGS\1

DRAWING TITLE:

**Typical 3 BR furniture**

DATE: 10-19-07

FIELD BULLETIN #

SCALE: 3/16" = 1' - 0"


RFI #

DRAWING REFERENCE: -

SKETCH #

**SKA-AUX1**


REVISION

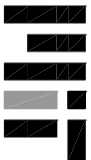

**GRADUATE RESIDENCE HALL**  
 235 Albany Street, Cambridge MA 02139  
 WRA Project # 20602

**William Rawr Associates, Architects, Inc.**  
 10 Post Office Square, Suite 1010, Boston MA 02109  
 ph: (617) 423-3470  
 fax: (617) 451-9205

FILE LOCATION: V:\20602 - MIT Graduate Residence\07 DESIGN\07B DRAWINGS\1

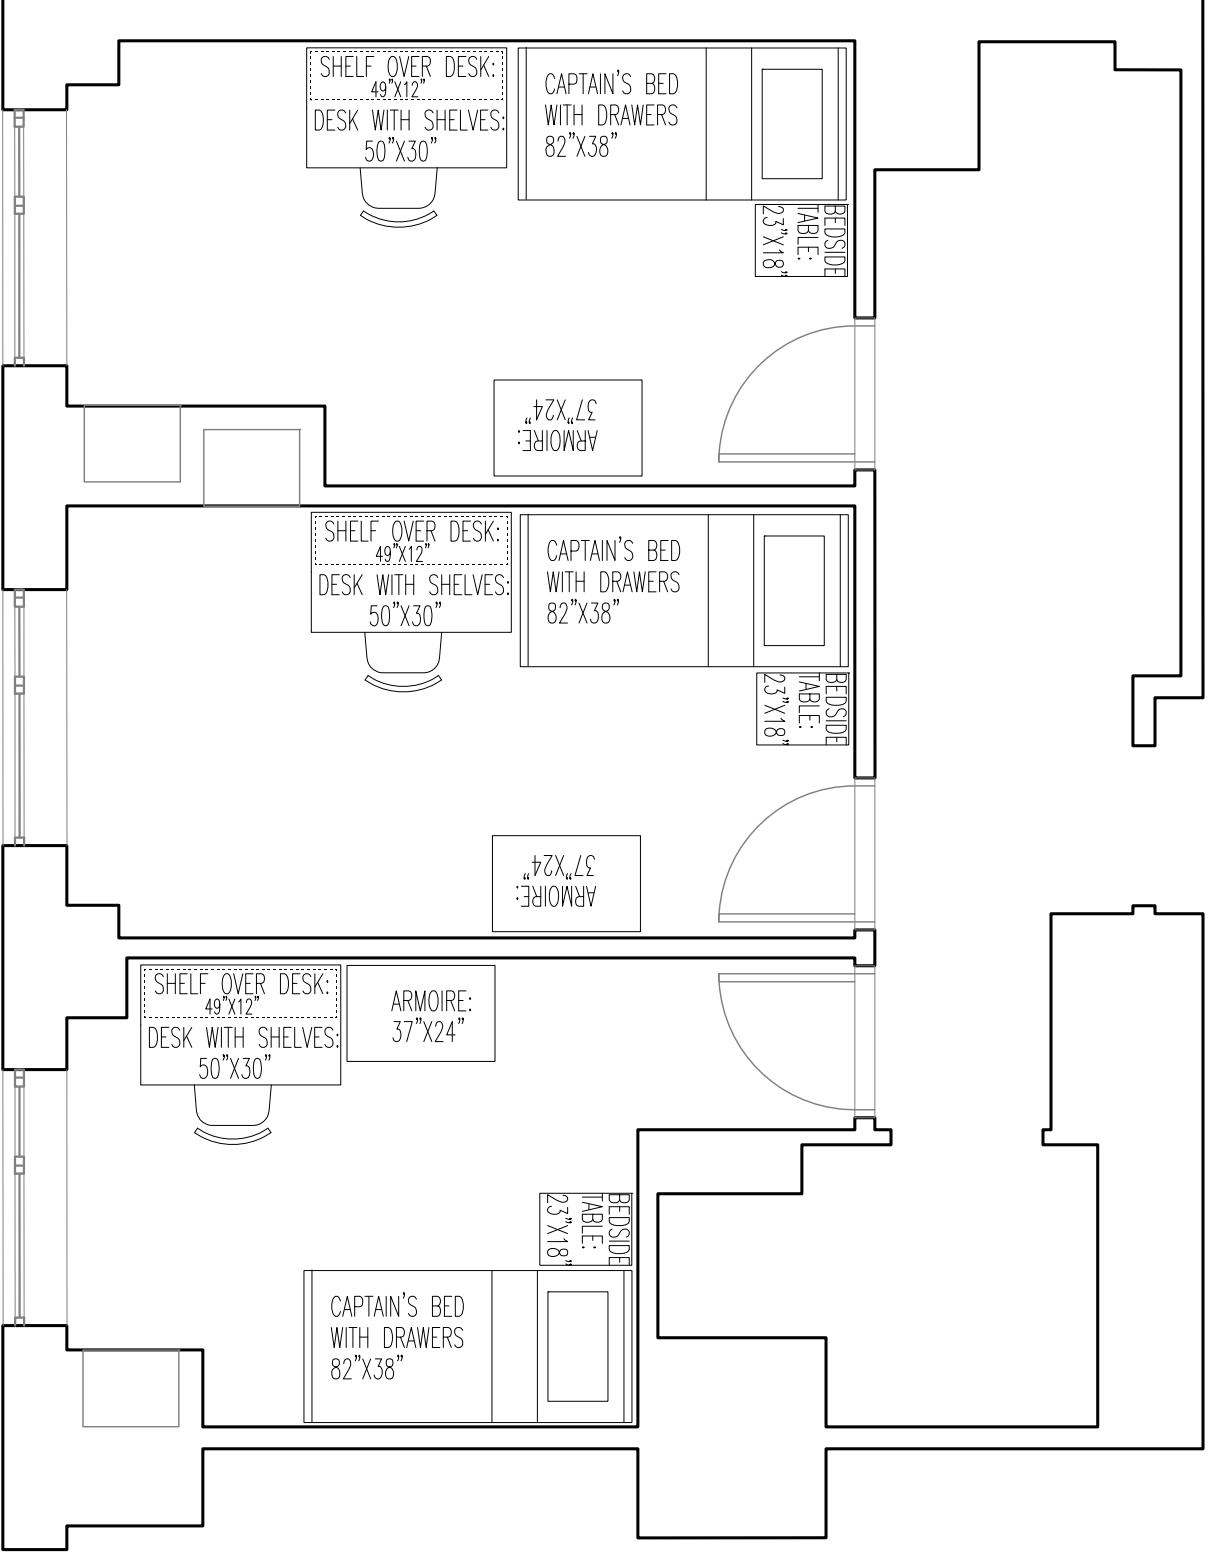

DRAWING TITLE:

**Typical 3 BR E furniture**

SKETCH #

**SKA-AUX1**

DATE: 10-19-07


FIELD BULLETIN # -

REVISION

SCALE: 1/4" = 1' - 0"

RFI # -

DRAWING REFERENCE: -

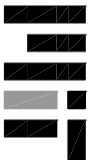


**GRADUATE RESIDENCE HALL**  
 235 Albany Street, Cambridge MA 02139  
 WRA Project # 20602


**William Rawrn Associates, Architects, Inc.**  
 10 Post Office Square, Suite 1010, Boston MA 02109  
 ph: (617) 423-3470  
 fax: (617) 451-9205

FILE LOCATION: V:\20602 - MIT Graduate Residence\07 DESIGN\07B DRAWINGS\1

**3 BEDROOM DUPLEX THIRD FLOOR ROOMS - 3030**

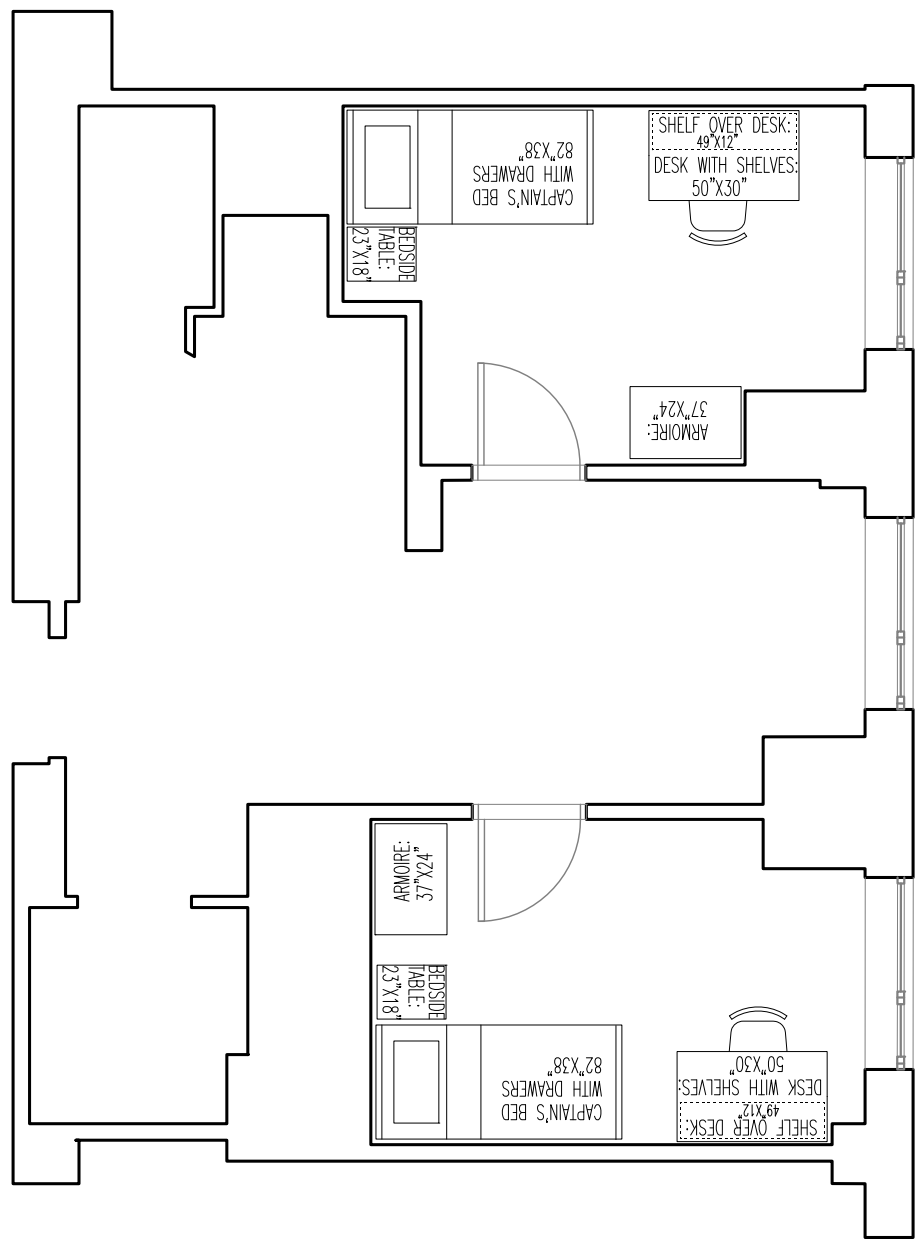

**3 BEDROOM DUPLEX  
 MONITOR ROOM  
 4030M**

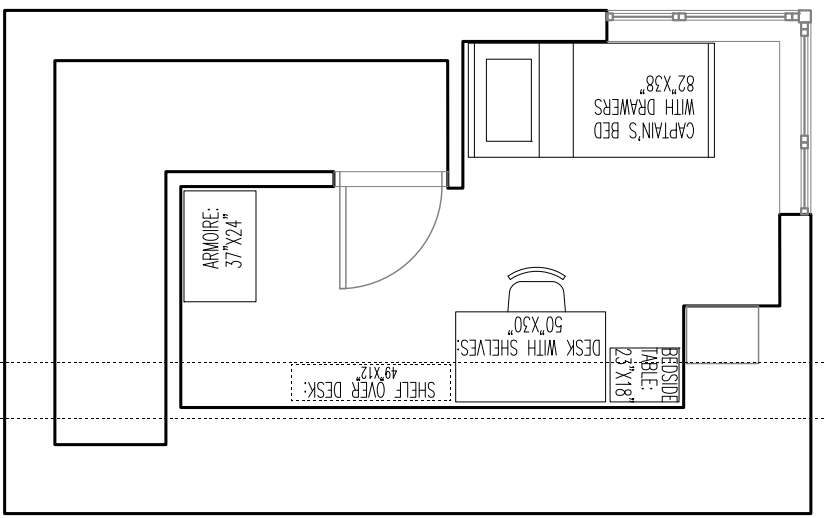

7'-0" CEILING LINE  
 5'-0" CEILING LINE

DRAWING TITLE:

**Typical 3 BR M furniture**

SKETCH #

**SKA-AUX1**

DATE: 10-19-07


FIELD BULLETIN # -

REVISION

SCALE: 3/16" = 1' - 0"

RFI # -

DRAWING REFERENCE: -

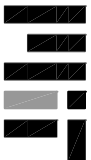


**GRADUATE RESIDENCE HALL**  
 235 Albany Street, Cambridge MA 02139  
 WRA Project # 20602

**William Rawns Associates, Architects, Inc.**  
 10 Post Office Square, Suite 1010, Boston MA 02109  
 ph: (617) 423-3470  
 fax: (617) 451-9205

FILE LOCATION: V:\20602 - MIT Graduate Residence\07 DESIGN\07B DRAWINGS\1

**TYPICAL EFFICIENCY - 3050**

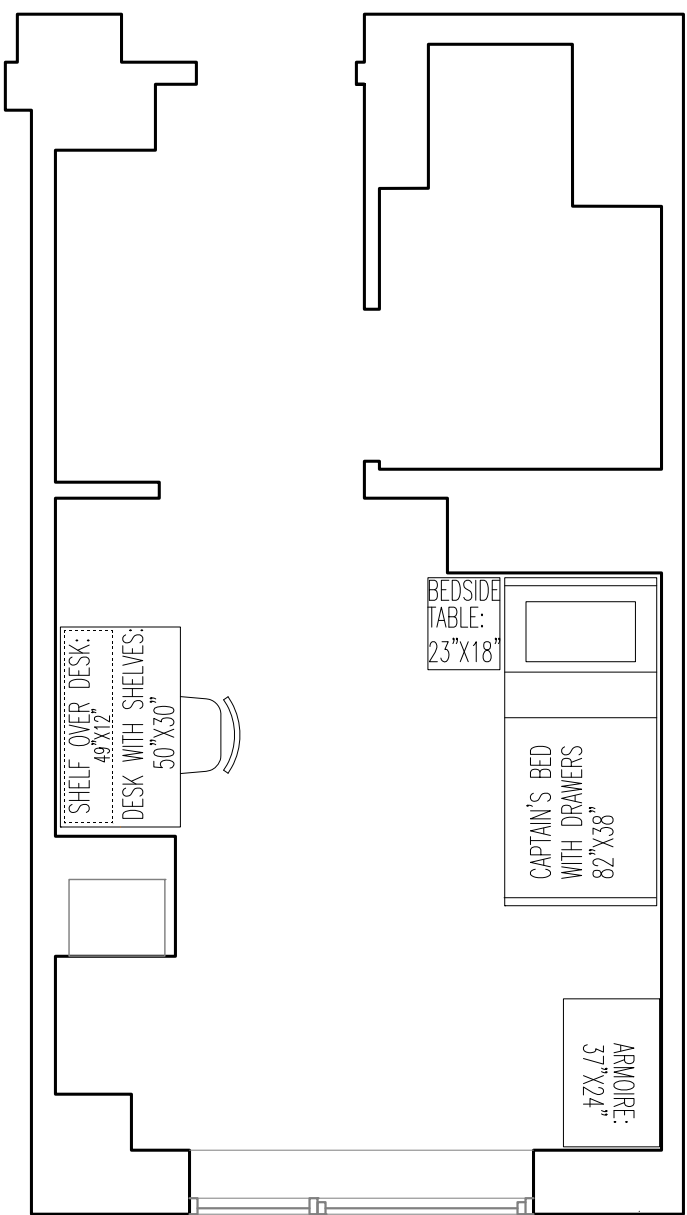

DRAWING TITLE:

**Typical Efficiency furniture**

DATE: 10-19-07

FIELD BULLETIN # -

SCALE: 1/4" = 1' - 0"

RFI # -

DRAWING REFERENCE: -

SKETCH #

**SKA-AUX1**

REVISION